



BOARD OF COMMISSIONERS  
*Work Session Agenda*

Tuesday, July 5, 2022

9:30 AM

*or immediately following the regular board meeting*



*Meeting to be held in the County Board Room  
at the Historic Courthouse, 215 1st Ave S, Long Prairie, MN.*

**MEETING WILL BE LIVE-STREAMED AT: [HTTPS://WWW.CO.TODD.MN.US](https://www.co.todd.mn.us)**

***Agenda Item #***

***Agenda Time:***

- |  |             |
|--|-------------|
| <b>1 Long Lake / Higgins</b><br><b><i>Megan Jacobs</i></b>   | <b>9:30</b> |
| <b>2 Proposed Transfer Station Conceptual Layout</b><br><b><i>Chris McConn &amp; Mike Eberle, Solid Waste Department</i></b> | <b>9:40</b> |

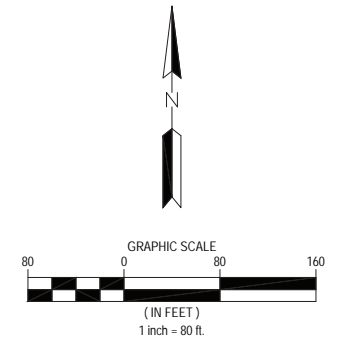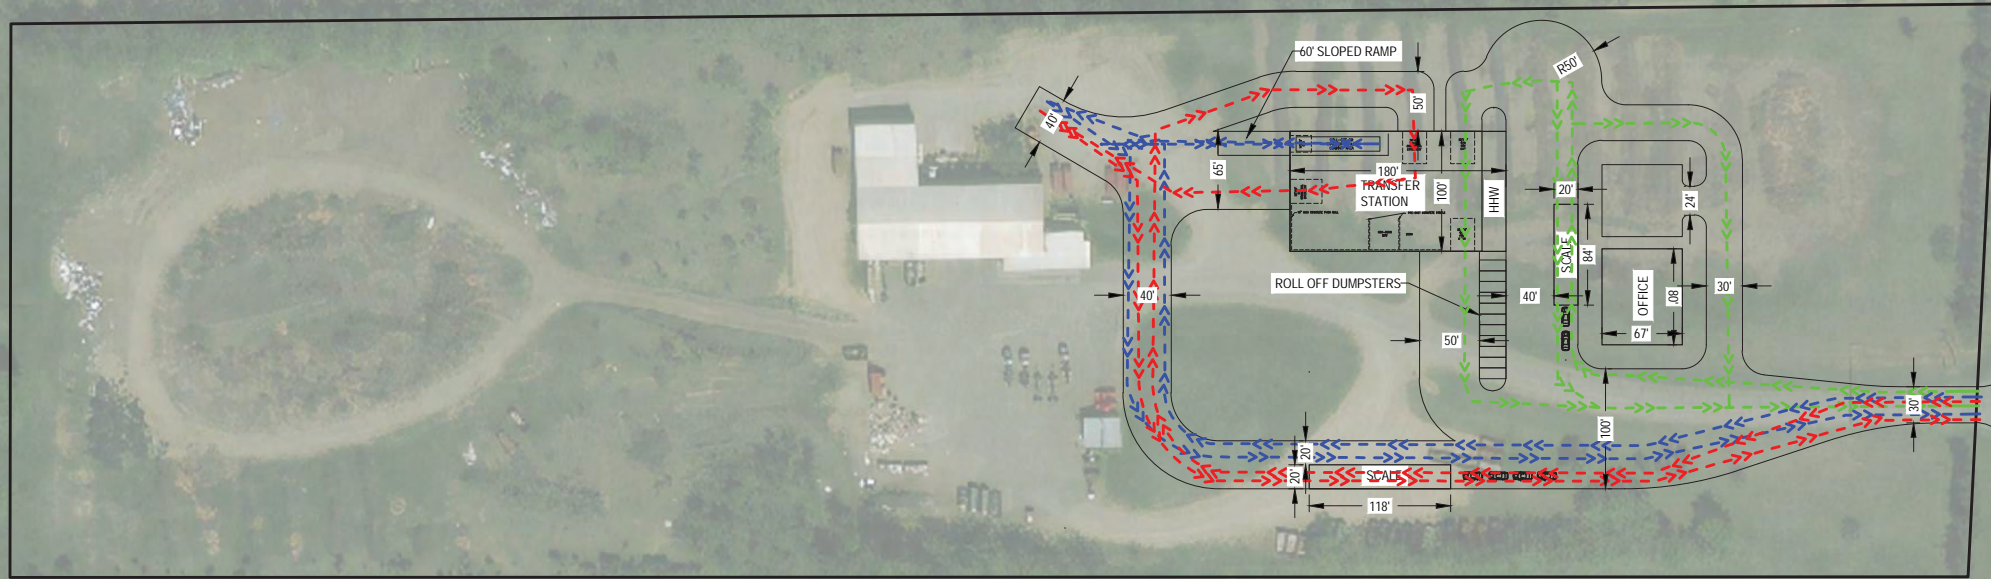

**TRAFFIC FLOW**

- LOADOUT TRAFFIC
- RESIDENTIAL
- COMMERCIAL

**WARNING:**

THE CONTRACTOR SHALL BE RESPONSIBLE FOR CALLING FOR LOCATIONS OF ALL EXISTING UTILITIES. THEY SHALL COOPERATE WITH ALL UTILITY COMPANIES IN MAINTAINING THEIR SERVICE AND/OR RELOCATION OF LINES.

THE CONTRACTOR SHALL CONTACT GOPHER STATE ONE CALL AT 651-454-0002 AT LEAST 48 HOURS IN ADVANCE FOR THE LOCATIONS OF ALL UNDERGROUND WIRES, CABLES, CONDUITS, PIPES, MANHOLES, VALVES OR OTHER BURIED STRUCTURES BEFORE DIGGING. THE CONTRACTOR SHALL REPAIR OR REPLACE THE ABOVE WHEN DAMAGED DURING CONSTRUCTION AT NO COST TO THE OWNER.

CALL BEFORE YOU DIG

**GOPHER STATE ONE CALL**

TWIN CITY AREA: 651-454-0002  
TOLL FREE 1-800-252-1166



3303 FIECHTNER DRIVE  
#100  
FARGO, ND 58103  
PHONE: 701-297-9600  
FAX: 701-297-9601  
WWW.STANTEC.COM

CLIENT:



**TODD COUNTY TRANSFER  
STATION**  
30433 US 71  
BROWERVILLE, TODD COUNTY, MINNESOTA 56438

PROJECT TITLE:

ISSUE NO.:

DESCRIPTION:

DATE:

CERTIFICATION:

**NOT FOR CONSTRUCTION**

PROJECT NO.: 227705003

DWN BY: SAG	CHK'D BY: CPB	APP'D BY: CPB
----------------	------------------	------------------

ISSUE DATE: 05/18/2022

ISSUE NO.: 0

SHEET TITLE:

SITE CONCEPT 3A

SHEET NO.:

2 of 2 **EX-3A**